




1st STOREY PLAN


Plans are not to scale and are only used for the purpose of illustrating the different layouts available. They may be subject to change as required by relevant authorities. Area indicated are estimates and is subjected to final survey




2nd STOREY PLAN

Plans are not to scale and are only used for the purpose of illustrating the different layouts available.
They may be subject to change as required by relevant authorities.
Area indicated are estimates and is subjected to final survey

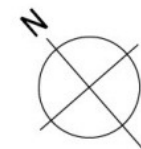

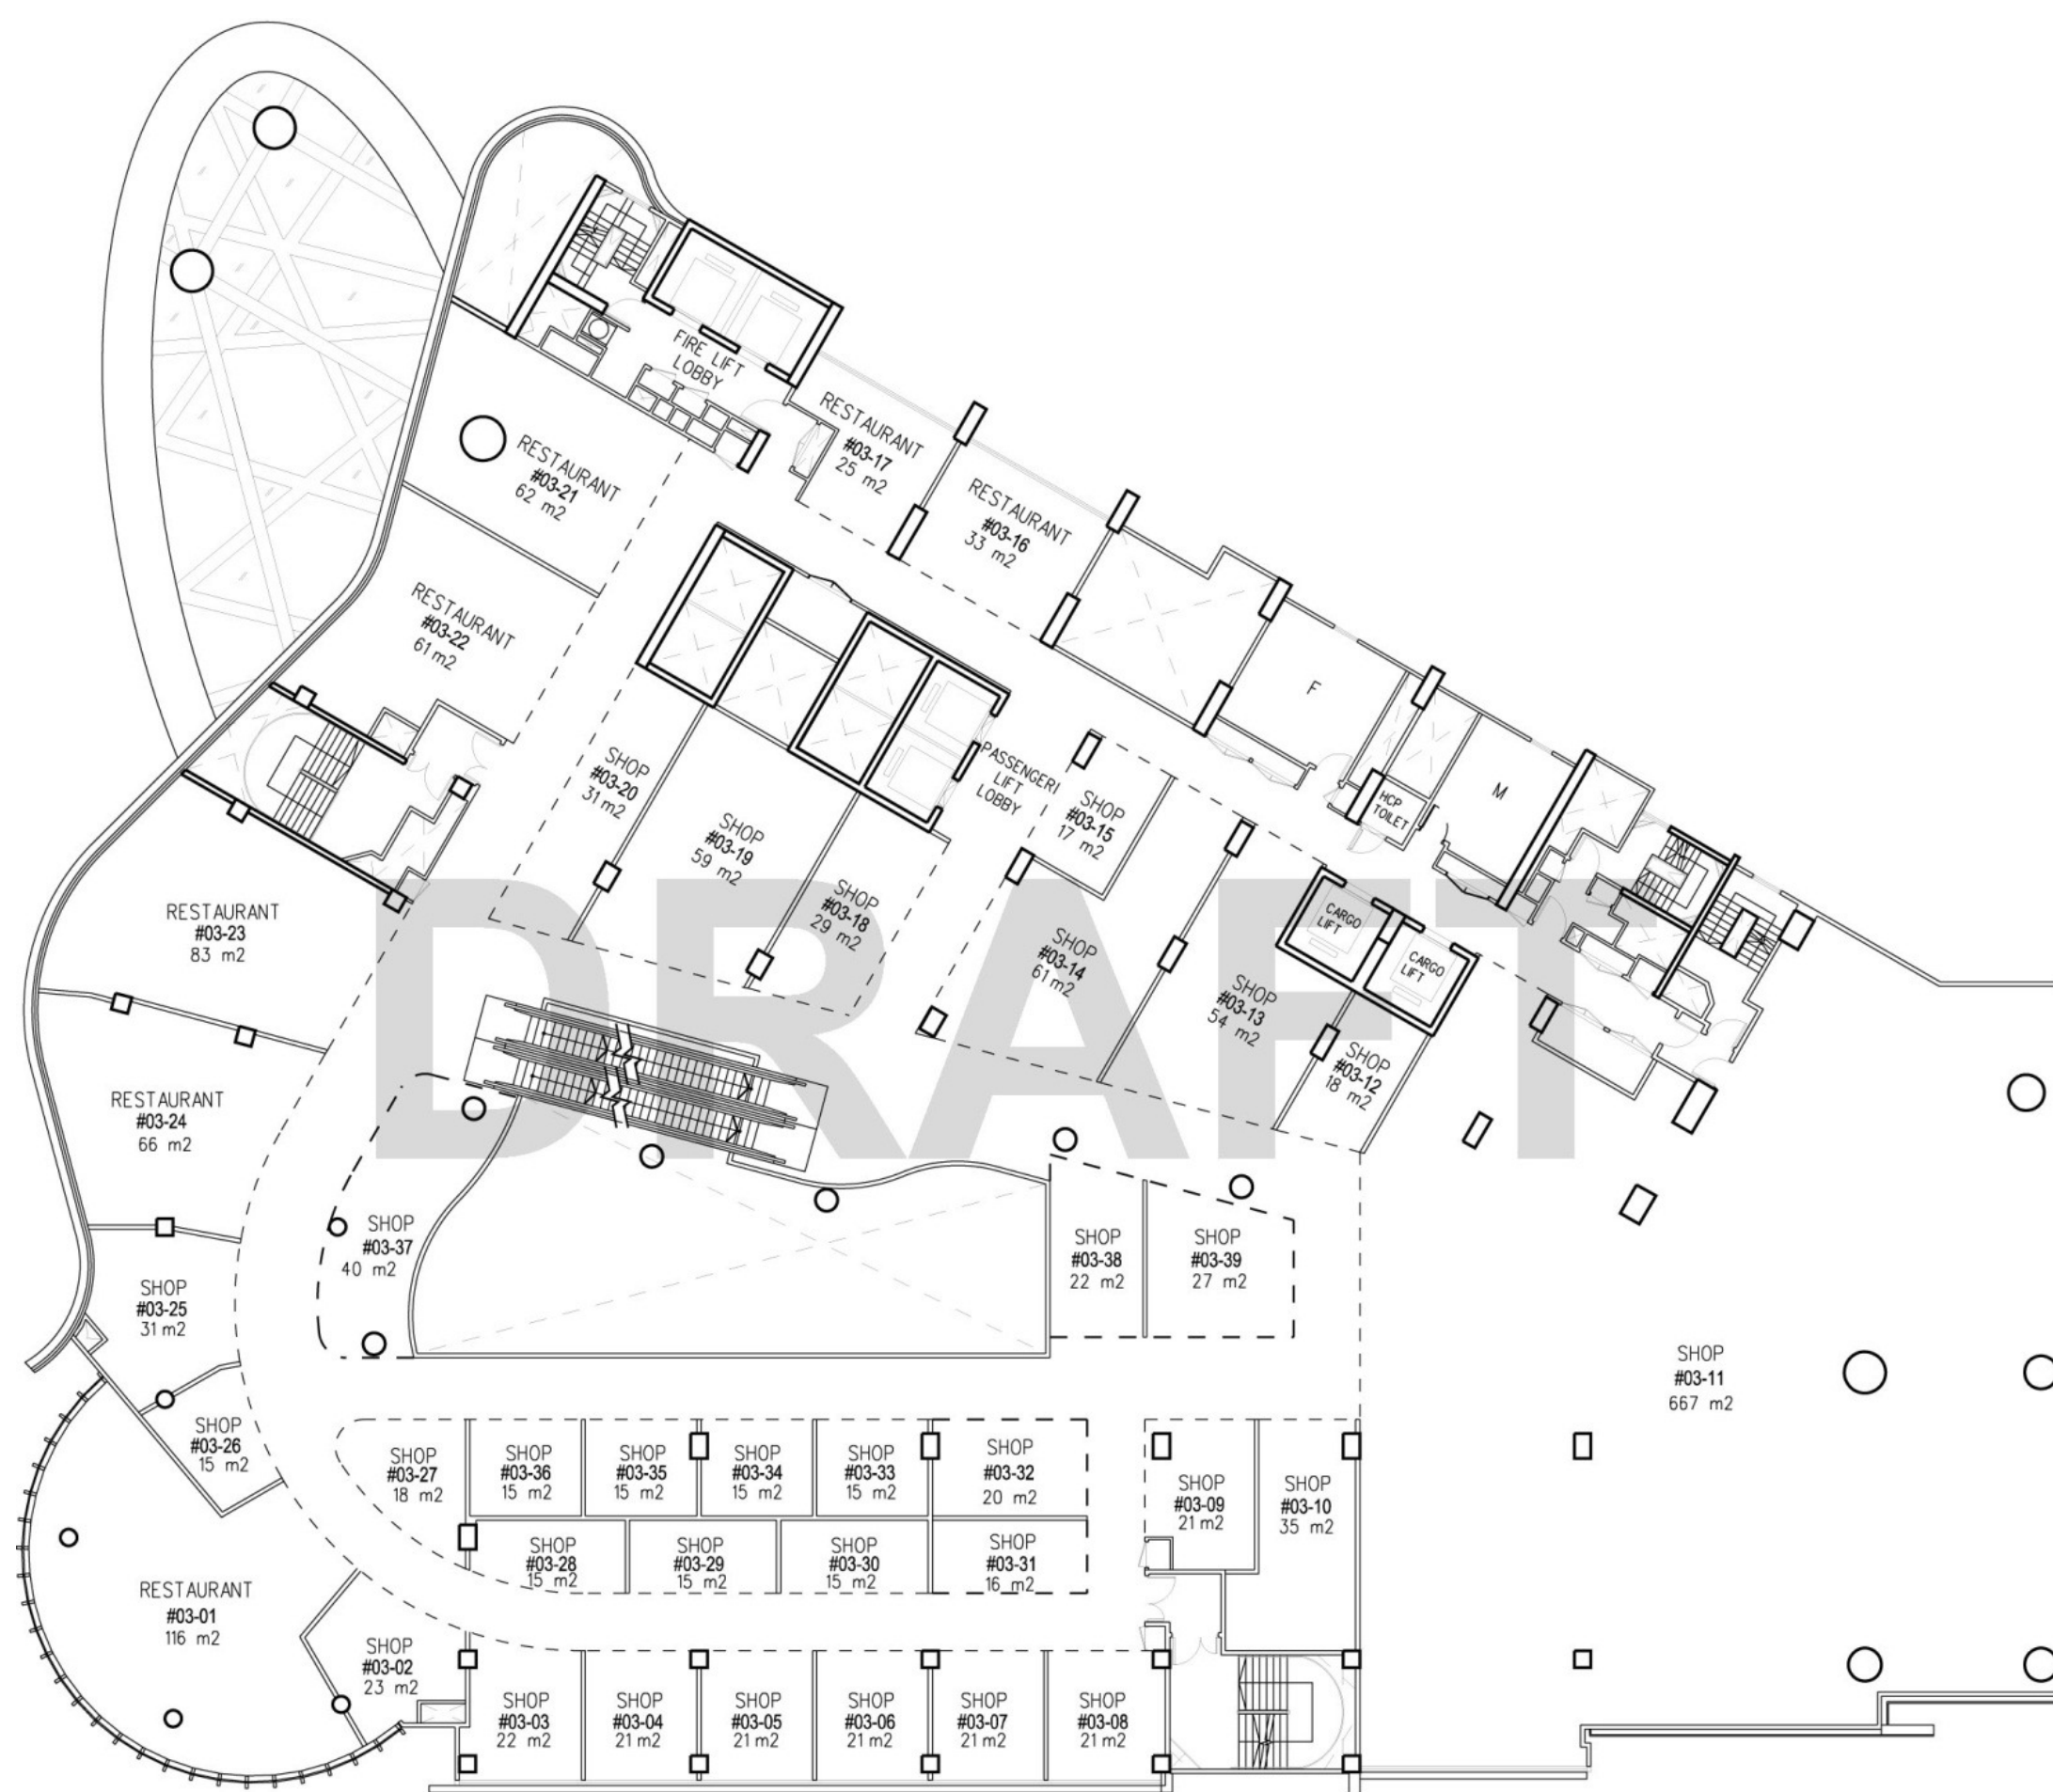

3rd STOREY PLAN

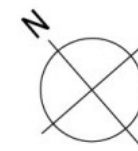

Plans are not to scale and are only used for the purpose of illustrating the different layouts available. They may be subject to change as required by relevant authorities. Area indicated are estimates and is subjected to final survey