





Artist's Impression

# Welcome to the business address of the future.


An iconic FREEHOLD development set in the heart of Robinson Road.

Make a statement in the heart of Singapore's prestigious Central Business District with a crowning glory that reigns supreme. Amidst the air of bullish enthusiasm and bustling energy rises an impressive 19-storey work of art designed to capture the attention of the business arena. A striking office tower with a unique mix of dining and lifestyle concepts, **Crown At Robinson** is recognisably the perfect worklife address.

# A crowning achievement designed to make a statement.

Envision an architectural gem of distinctive Art Deco accents that exude a sense of quiet elegance and timeless grandeur. Inspired by the bold touches of the celebrated artistic era, **Crown At Robinson** redefines the landscape of Robinson Road with its dramatic Golden tones set against classic dark hues. A magnificent Art Deco crown rests atop the development, encircled by an enchanting glow that casts the neighbourhood in its shadow.

Artist's impression

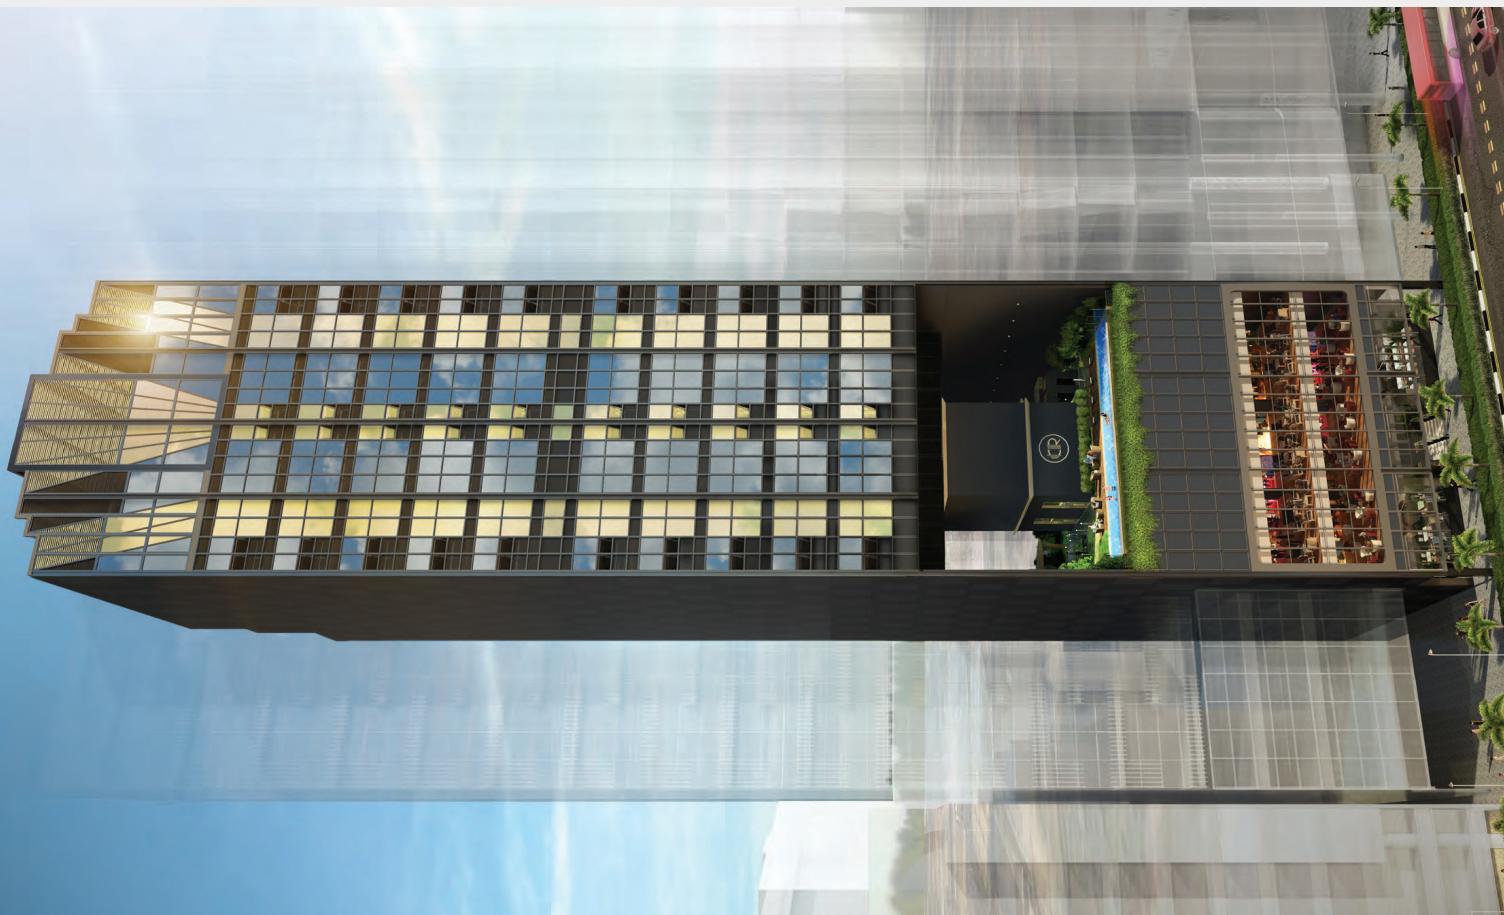



## A global metropolis of infinite potential.

The meeting place of people and ideas.

Immerse in Bayfront Avenue's retail and entertainment district, relish in the transformative urban greening of Tanjong Pagar and explore the galleries, museums and theatres that dot the area. Capture a wealth of business potential in the dynamic city centre that will propel your assets further.

Embrace this opportunity to own a rare freehold strata unit with a coveted Robinson Road postal code – the ultimate embodiment of corporate success.

Seize your front row seat in the rejuvenation of Marina Downtown. **Crown At Robinson** puts you right at the centre of all the excitement happening within and around the CBD.



## Greater Southern Waterfront District.

An exceptional business and investment opportunity.

The Urban Redevelopment Authority's master plan encompasses a grand vision for the Greater Southern Waterfront District. The district will integrate seamlessly with the city center to bring more residential, hospitality, recreational and entertainment options. Get ready to revel in a lively cityscape overflowing with vibrant live, work, play activities.

As part of the creation of the Greater Southern Waterfront, a 30-kilometre long waterfront

accompanied by seamless pedestrian and cycling connections will come into play. An island-wide network of eco-corridors will also meander through the city to connect The Southern Ridges to Gardens by the Bay and beyond. Whether for your personal use or as an investment, maximise your returns with this exclusive opportunity and be part of the exciting master plan for the future.

# Connectivity that brings you places.

Just minutes walk from 4 MRT stations – Tanjong Pagar, Telok Ayer, Raffles Place and the upcoming Shenton Way, **Crown At Robinson** offers unparalleled accessibility to an intricate MRT network interweaving the East West Line, North South Line, Downtown Line and future Thomson line.

**Crown At Robinson** is also effortlessly linked to major expressways and surrounded by world-class amenities such as Marina Bay Sands, Singapore Flyer, Marina Bay Financial Centre, Marina Bay Cruise Centre Singapore, Marina Barrage and Marina Bay Reservoir.

CENTRAL EXPRESSWAY (CTE)


KEPPEL VIADUCT

AYER RAJAH EXPRESSWAY (AYE)

MARINA COASTAL EXPRESSWAY (MCE)

Map is not drawn to scale.

Sentosa Island, Clarke Quay and Suntec City Mall. Together with the Maritime Cruise Center and a possible high-speed rail link terminal connecting Malaysia in the pipeline, business and employment opportunities will no longer be defined by geographical boundaries.

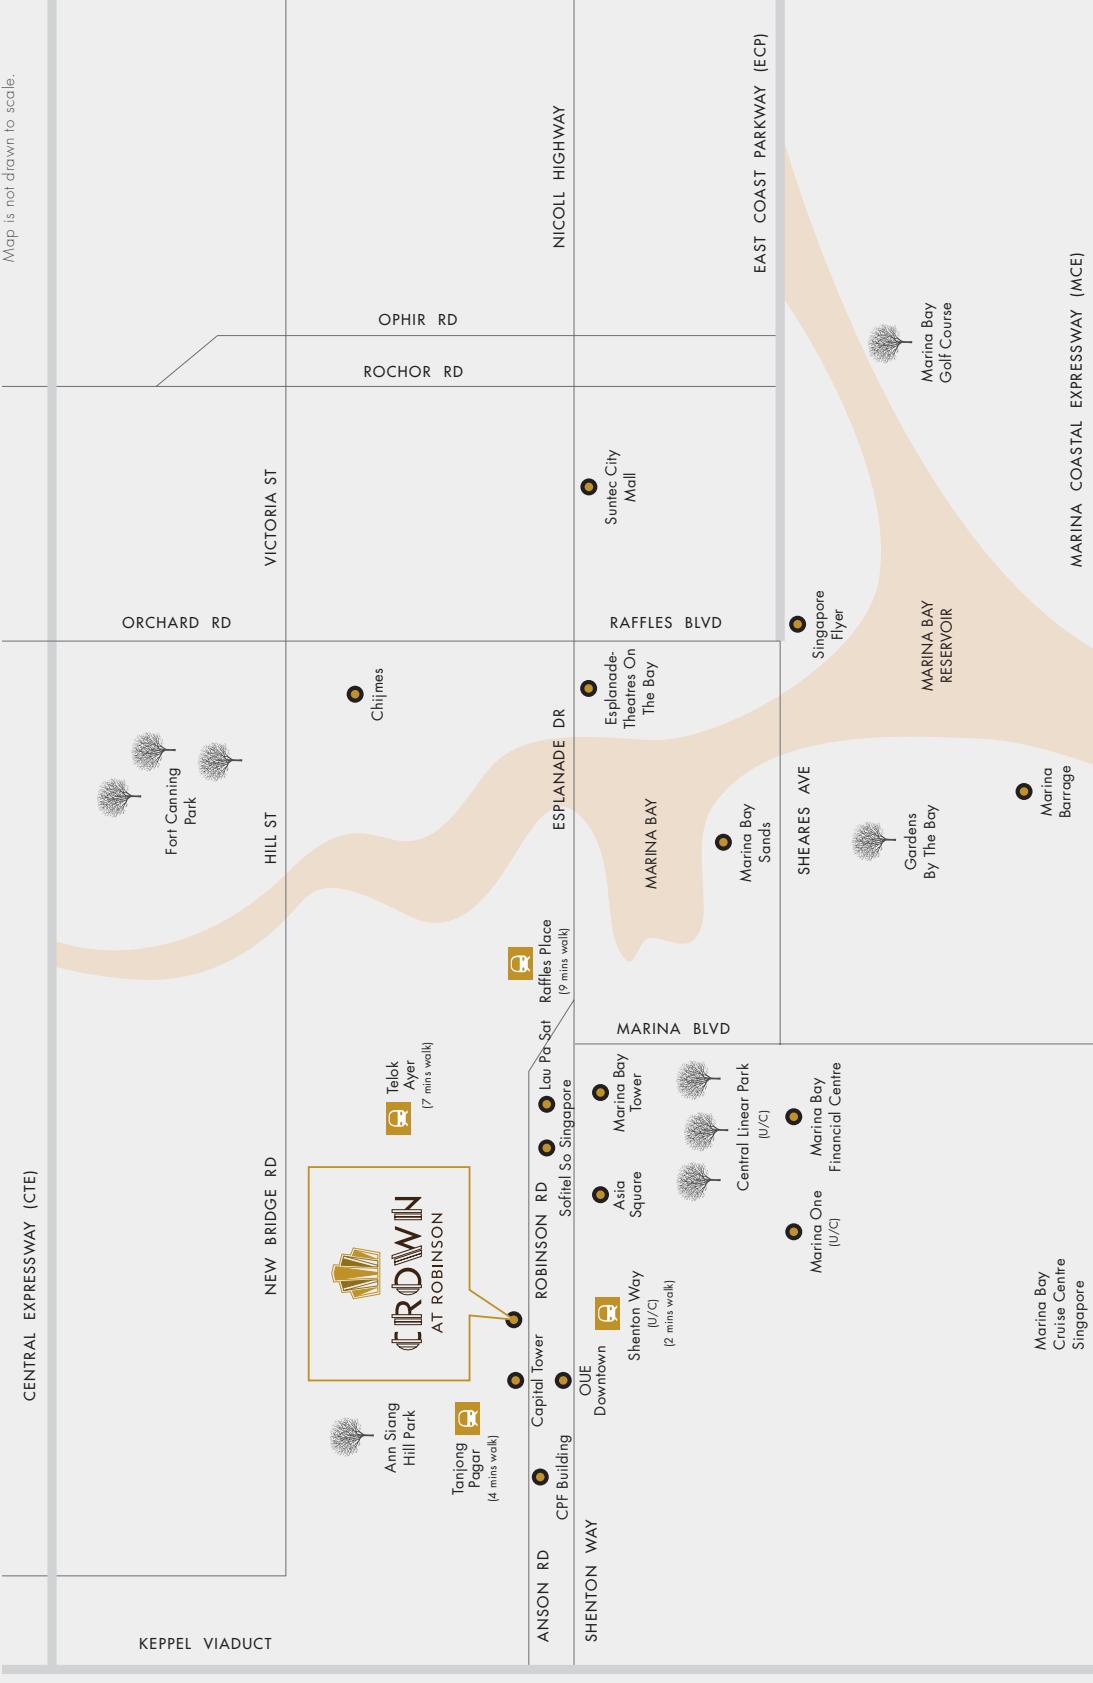





Enter a world that  
welcomes your success.

Where endless possibilities await you.

Be greeted by the elegantly designed glass and steel ornate entrance as you arrive for work each day. **Crown At Robinson** makes a lasting impression where you can be proud to entertain guests and business associates alike. The magnificent ground floor is also home to unique dining and lifestyle concepts that bring the development's hip quotient up a notch. Work has never been more chic.

We've been  
expecting you.

Step into luxury.

Usher guests and associates through luxurious lobby interiors that speak volumes of your sophisticated taste. Lit up by dazzling Art Deco-inspired ornate ceiling lighting, these glittering components reflect the beauty of the city's brilliance in its entirety.



# 19 storeys of unrivalled distinction.


That sets a new workplace standard.

Each level of **Crown At Robinson** is thoughtfully allocated for a distinctive business need.

Enjoy a host of dining and lifestyle offerings from the Ground floor to Level 4. Or choose to escape to a world of blissful relaxation at the Sky Gallery on Level 6. Its multipurpose Sky Pavilion allows you to conduct meetings or host functions, events and gatherings with absolute ease. This oasis of lush greenery offers you that much needed breather from work.

12 floors of prime office space take up levels 8 - 19. The luxury of modern space comes complete with breathtaking views of the city. Level 18 also houses the Sky Panorama, where elements of surrealism are very much evident in the design of its gardens, helping to create a magical terrace that sparkles alluringly.

Wherever you are, relax and let your business take off in style.

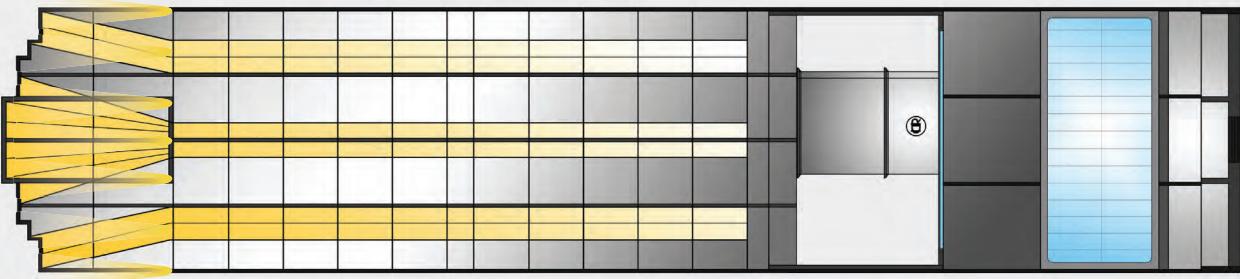

Level 18 : Sky Panorama

Level 8-19 : Offices

Level 6 : Sky Gallery

Level 1~5 : F&B, Retail & Carpark

For Impression Only.

Indulge your  
sense of taste.



Treat yourself to delectable  
meals to satisfy your palate.

For Illustration Only

Food therapy is about to reach an unprecedented level of enjoyment with unique dining concepts just a lift ride away. When the going gets tough, let artisan coffee stands, dessert bars and chill-out lounges sweeten your day. Mouth-watering cuisines and luscious cocktails prepared to perfection will heighten your epicurean pleasures. Beyond just finger licking good, indulge your taste buds and quench your thirst in the coolest post-work dining and drinking establishments in town.






## Your boardroom in the sky.

A unique space where  
the unconventional meet.

Say goodbye to boring office meetings. Stimulate  
your mind and think out of the box at the Level 6  
Sky Pavilions. Where its inviting ambience and  
lush, tranquil landscaping awaits you.

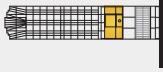





Master the art  
of work and play.

Unwind at any given time of the day with well-appointed facilities.

Reap the rewards of your hard work at **Crown At Robinson**. After a hectic day, unwind at the Sky Gallery on Level 6. Rejuvenate your sense of being with a splash into a 20-metre swimming pool or relax at the Sky Lounge amidst lush greenery. Look no further, for this multi-purpose space is the perfect venue to host company functions, bonding sessions and special events.

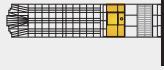


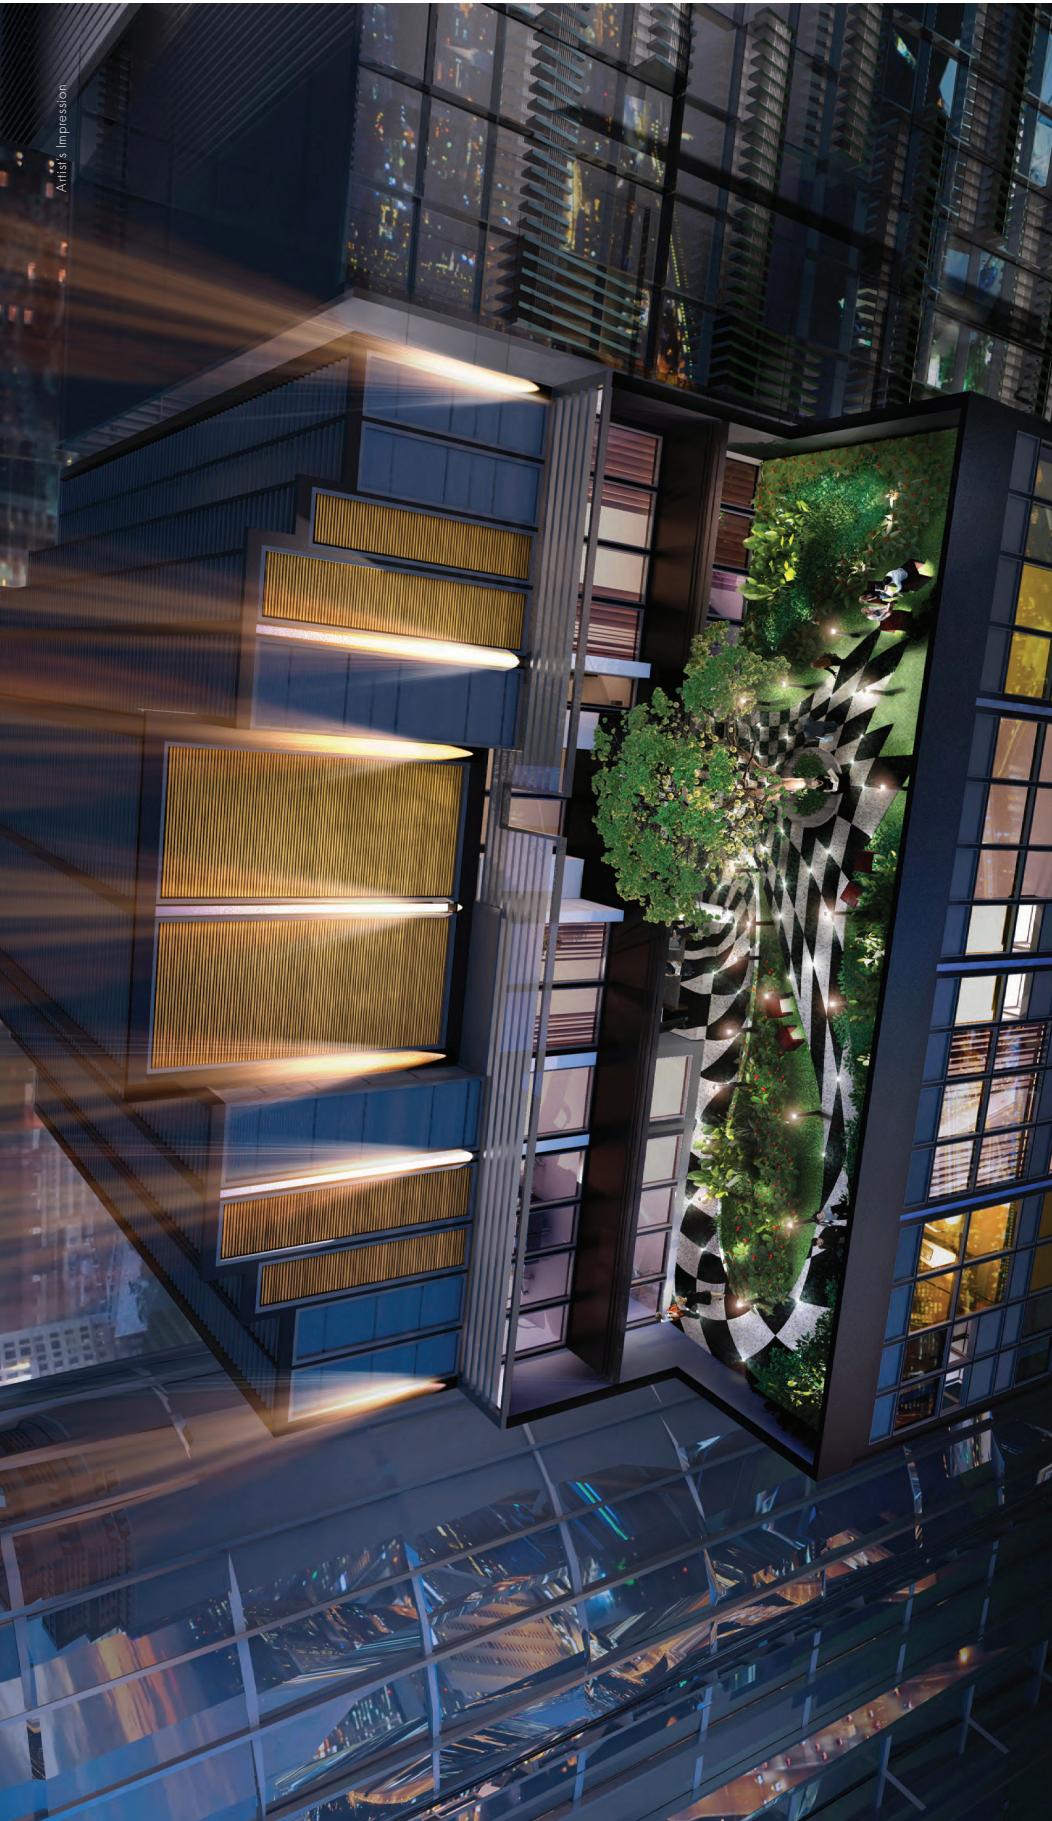

Let breathtaking views of the city and beyond come to you.

At Level 18 Sky Panorama, step into a surreal wonderland of checkerboard walkways enclosed within pristine nature. Let the most scenic spot of the development inspire your ideas as your spirit soar at the premier vantage point of the city skyline.

Life at the top  
has its moments.

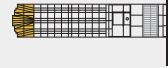




A view as vast as  
the office space.

A creative workspace that fuels the mind.

**Crown At Robinson** is the epitome of workplace modernity. With typically 8 units per floor, contemporary workspaces give you the luxury of layout customisation to suit the needs of your business interests. Having the choice to combine the entire floor of 6,790 sq. ft into one unique office and coupled with high floor-to-floor height of up to 5metre that regales expansive views, you can now take on the challenges of the workplace at your own tempo.

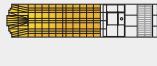





## Floor Plans

## BASEMENT STOREY PLAN



## 1ST STOREY PLAN

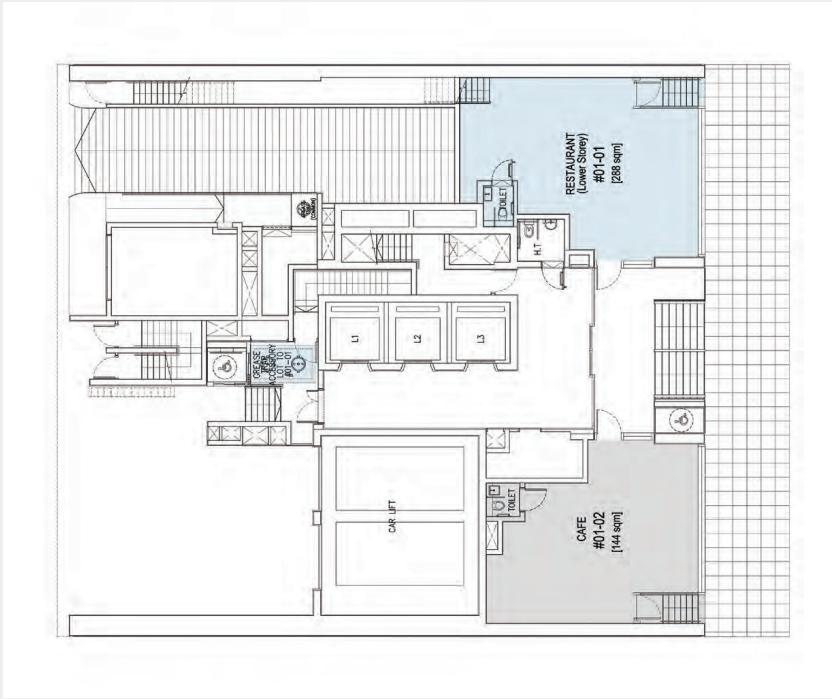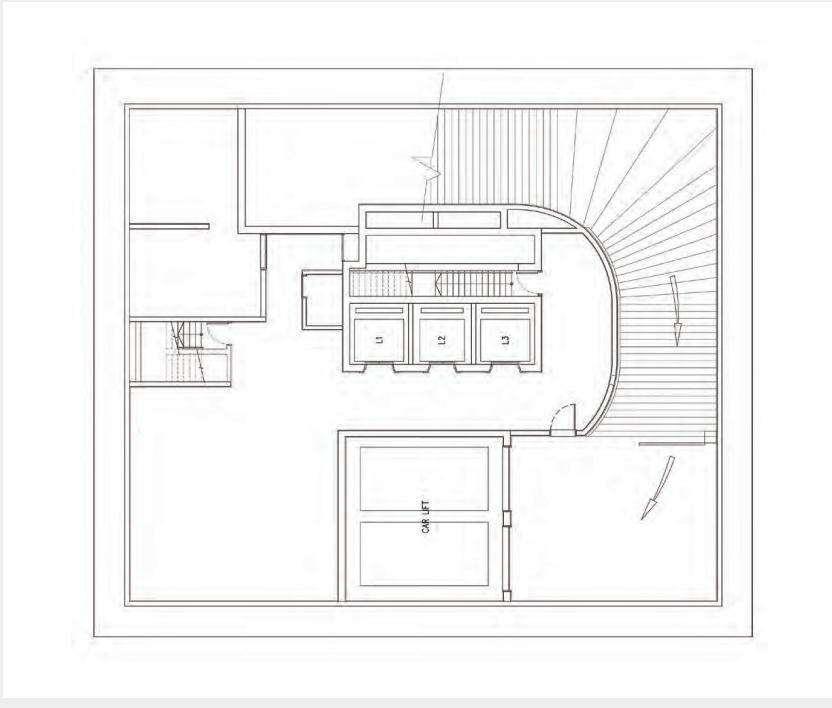

Restaurant – Unit Area includes A/C Accessory Lot, Grease Trap and Strata Void  
Café – Unit Area includes A/C Accessory Lot and Strata Void



The plans are subject to changes as may be required by relevant authorities.  
Areas are approximate and are subject to final survey. Plans are not to scale.

The plans are subject to changes as may be required by relevant authorities.  
Areas are approximate and are subject to final survey. Plans are not to scale.

## 2ND STOREY PLAN



## 3RD STOREY PLAN

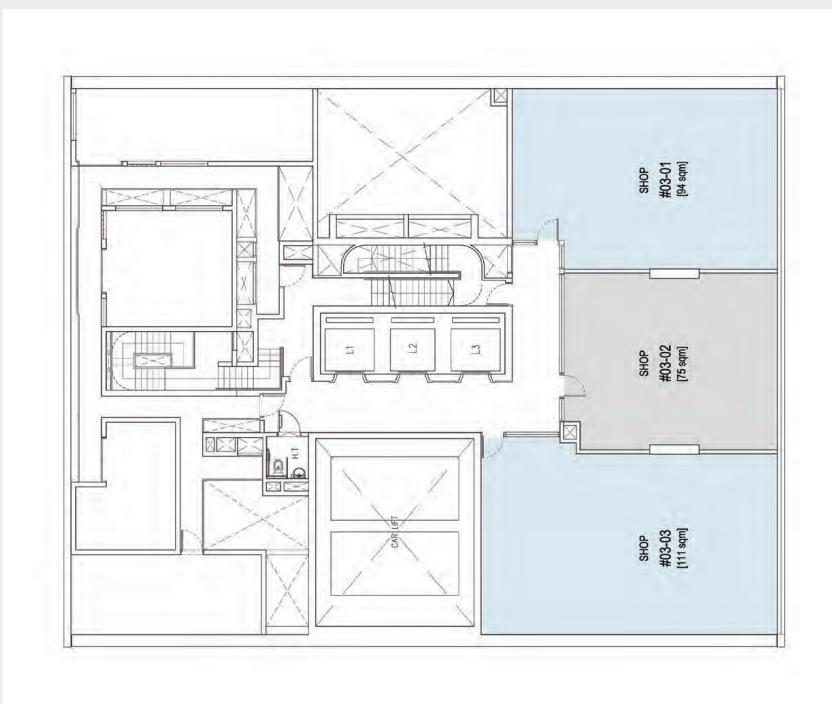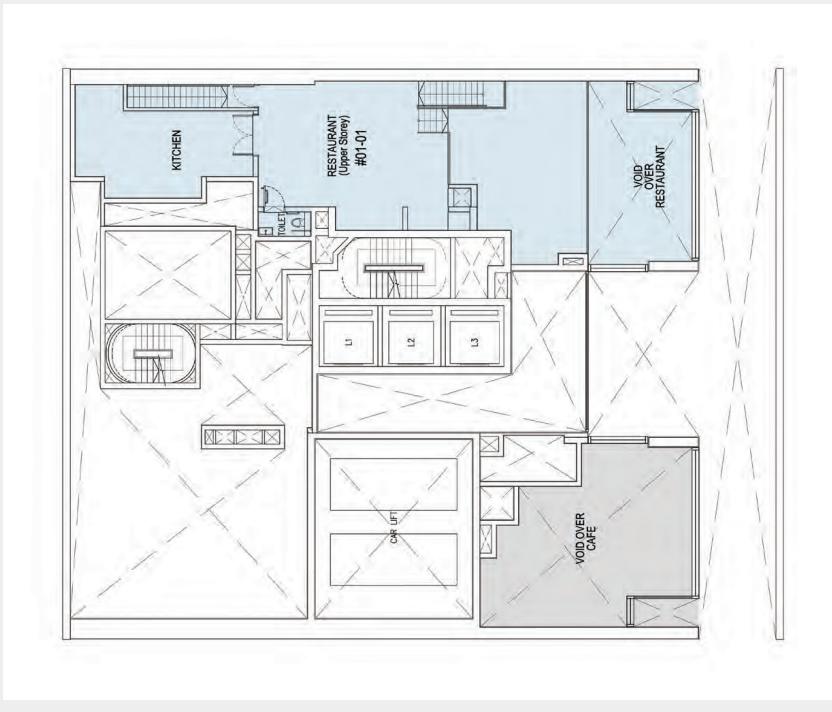


Shops – Unit Area Includes A/C Accessory Lot

The plans are subject to changes as may be required by relevant authorities.  
Areas are approximate and are subject to final survey. Plans are not to scale.


The plans are subject to changes as may be required by relevant authorities.  
Areas are approximate and are subject to final survey. Plans are not to scale.

## 4TH STOREY PLAN

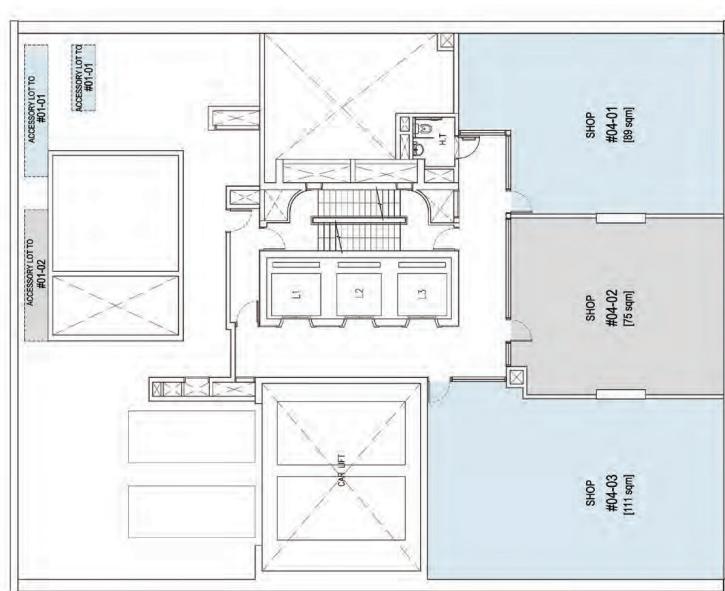

Shops - Unit A/area includes A/C Accessory lot

## 5TH STOREY PLAN

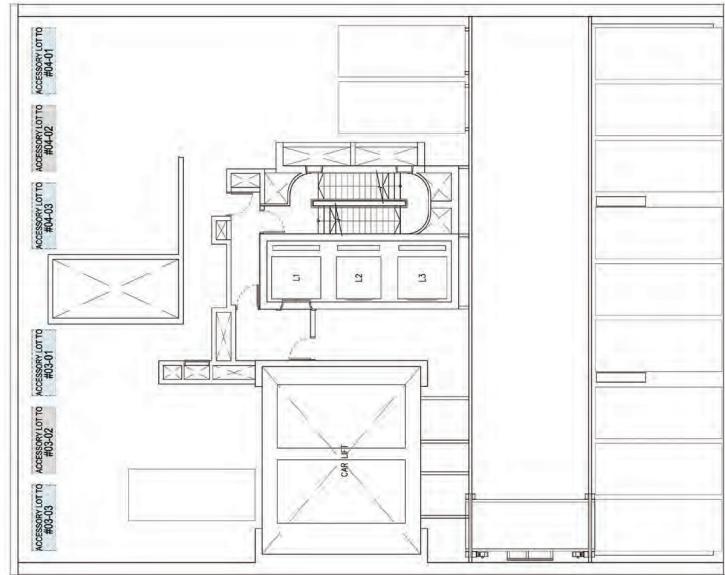


The plans are subject to changes as may be required by relevant authorities.  
Areas are approximate and are subject to final survey. Plans are not to scale.

The plans are subject to changes as may be required by relevant authorities.  
Areas are approximate and are subject to final survey. Plans are not to scale.

## 6TH STOREY PLAN - SKY GALLERY SITE PLAN



## 8TH - 17TH TYPICAL STOREY PLAN

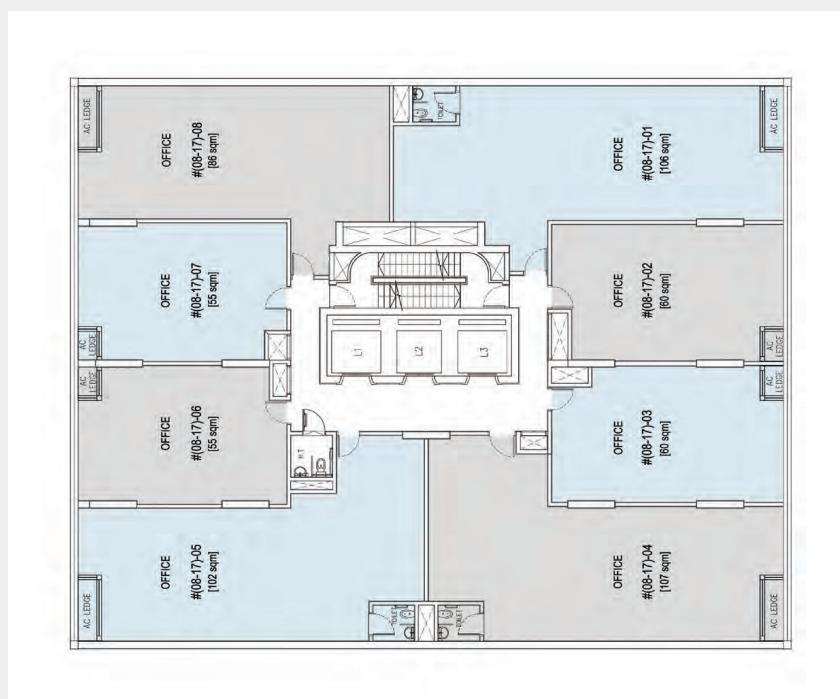


The plans are subject to changes as may be required by relevant authorities.  
Areas are approximate and are subject to final survey. Plans are not to scale.

# 18TH STOREY PLAN & SKY PANORAMA SITE PLAN



## 19TH TYPICAL STOREY PLAN

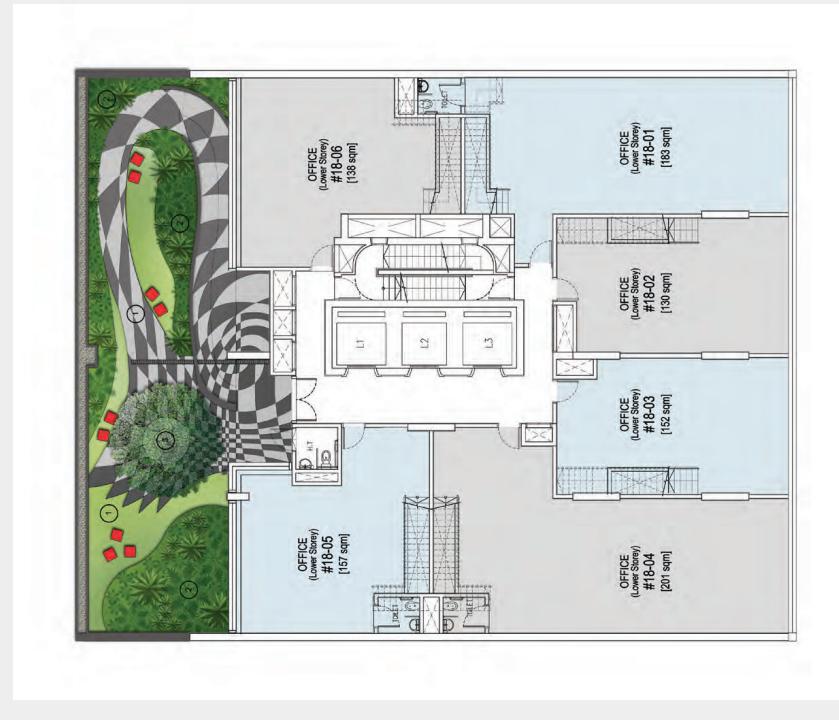

Offices on 18th Storey – Unit Area includes A/C, Accessory Lot and Strata Void

### LEGEND

1. Sky Lounge/Event Plaza
2. Sky Garden
3. Feature Tree

The plans are subject to changes as may be required by relevant authorities.  
Areas are approximate and are subject to final survey. Plans are not to scale.

The plans are subject to changes as may be required by relevant authorities.  
Areas are approximate and are subject to final survey. Plans are not to scale.